

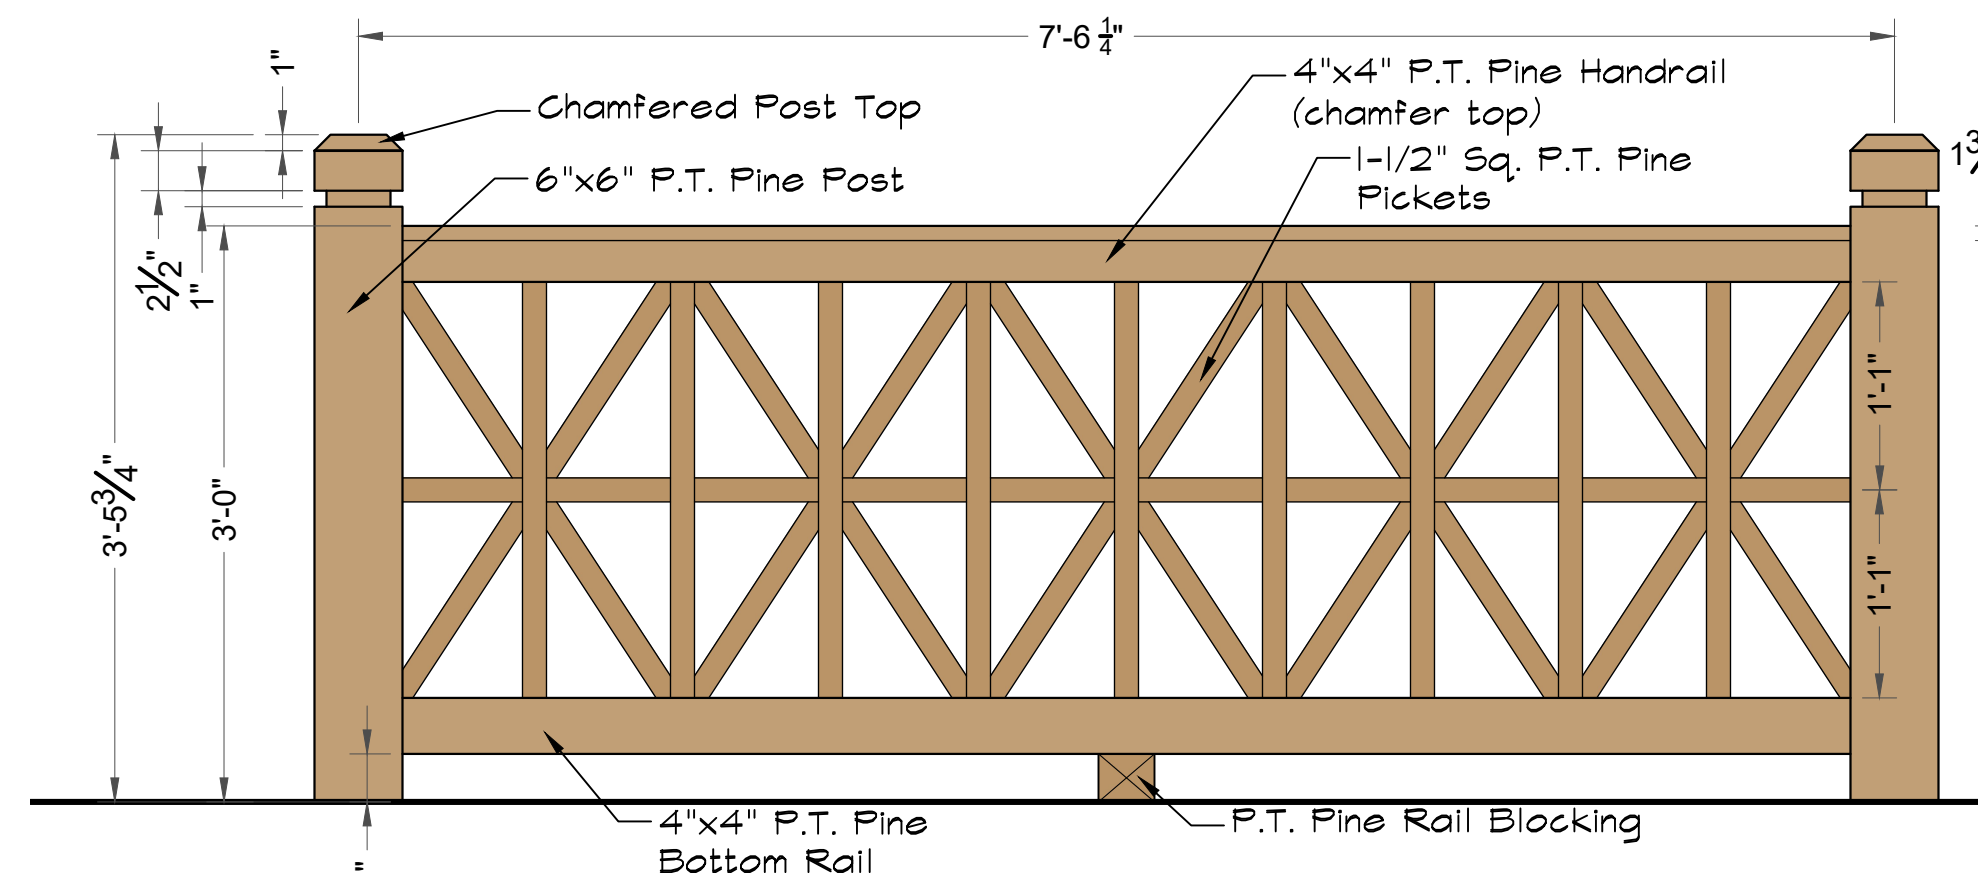



PIER CONCEPT

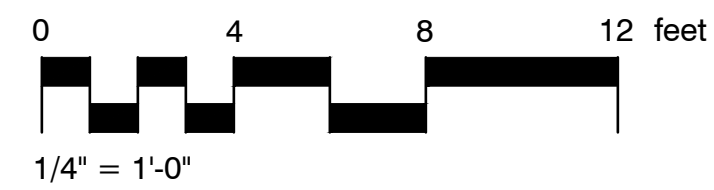



RAIL OPTION 1

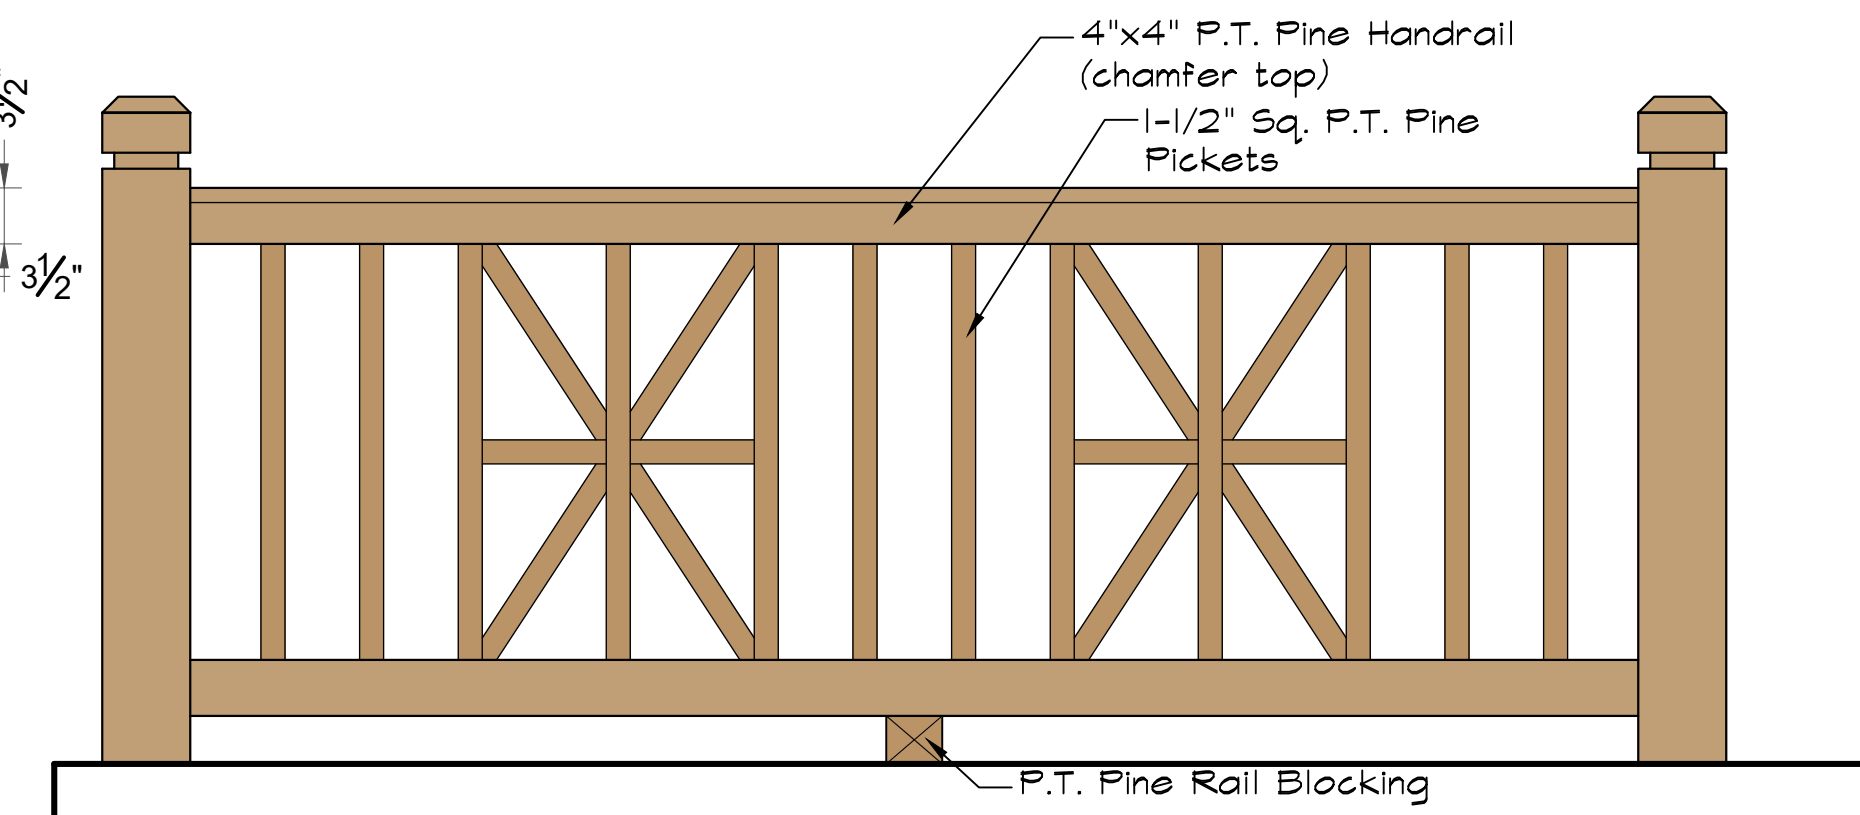

RAIL OPTION 2

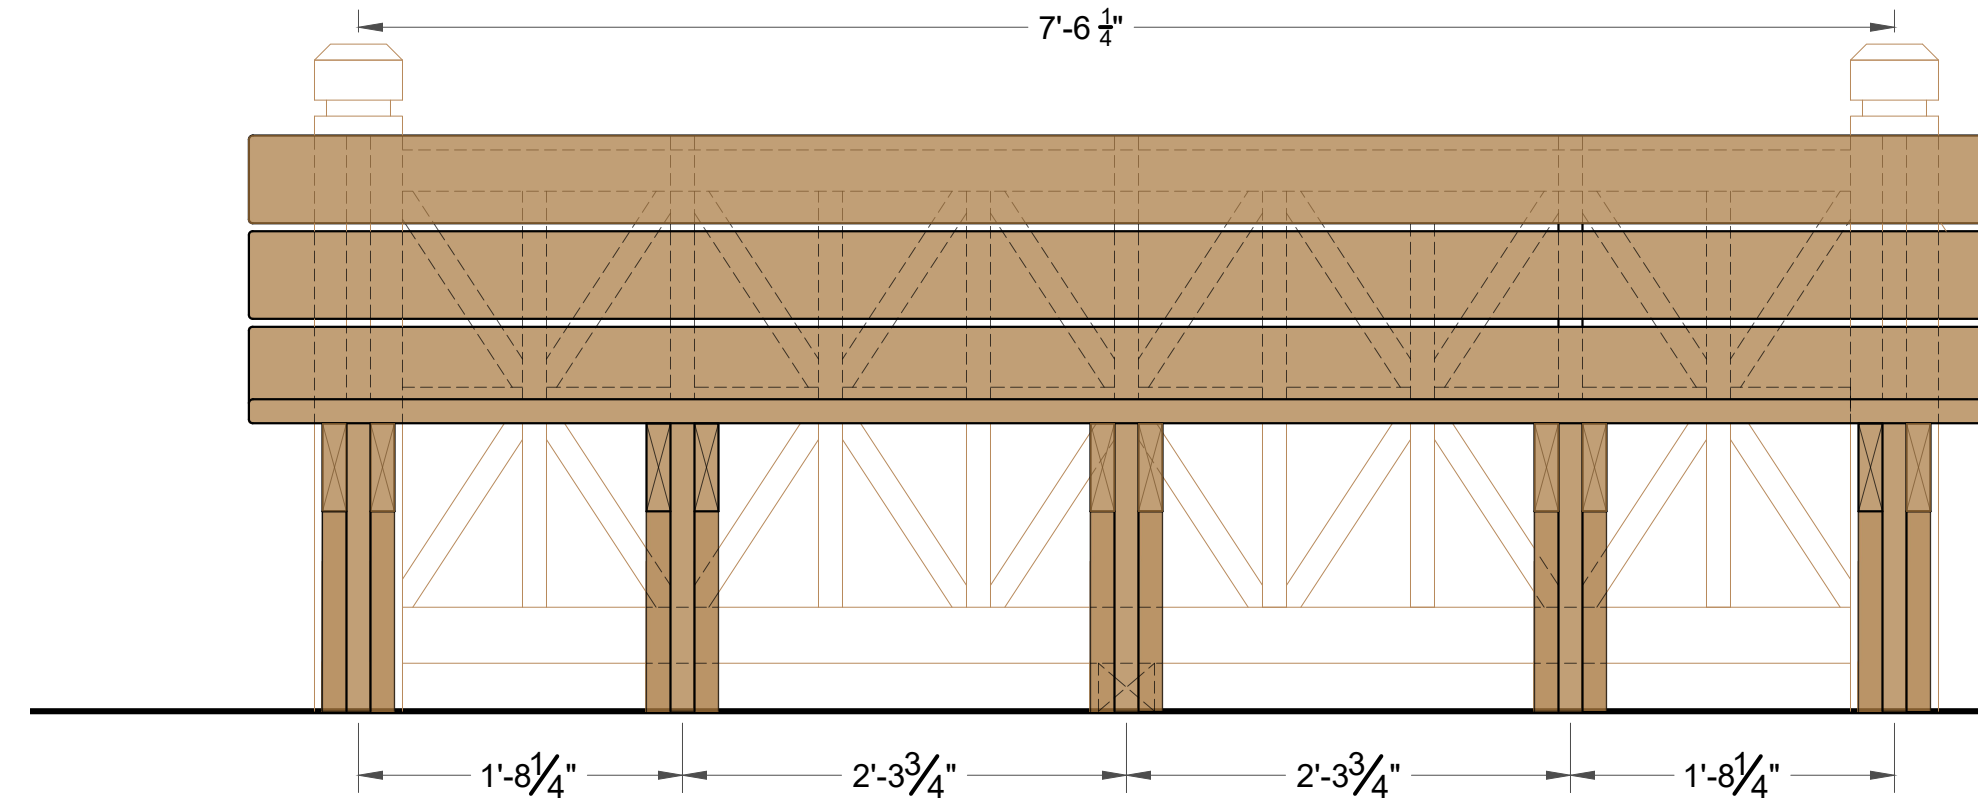

BENCH OPTION

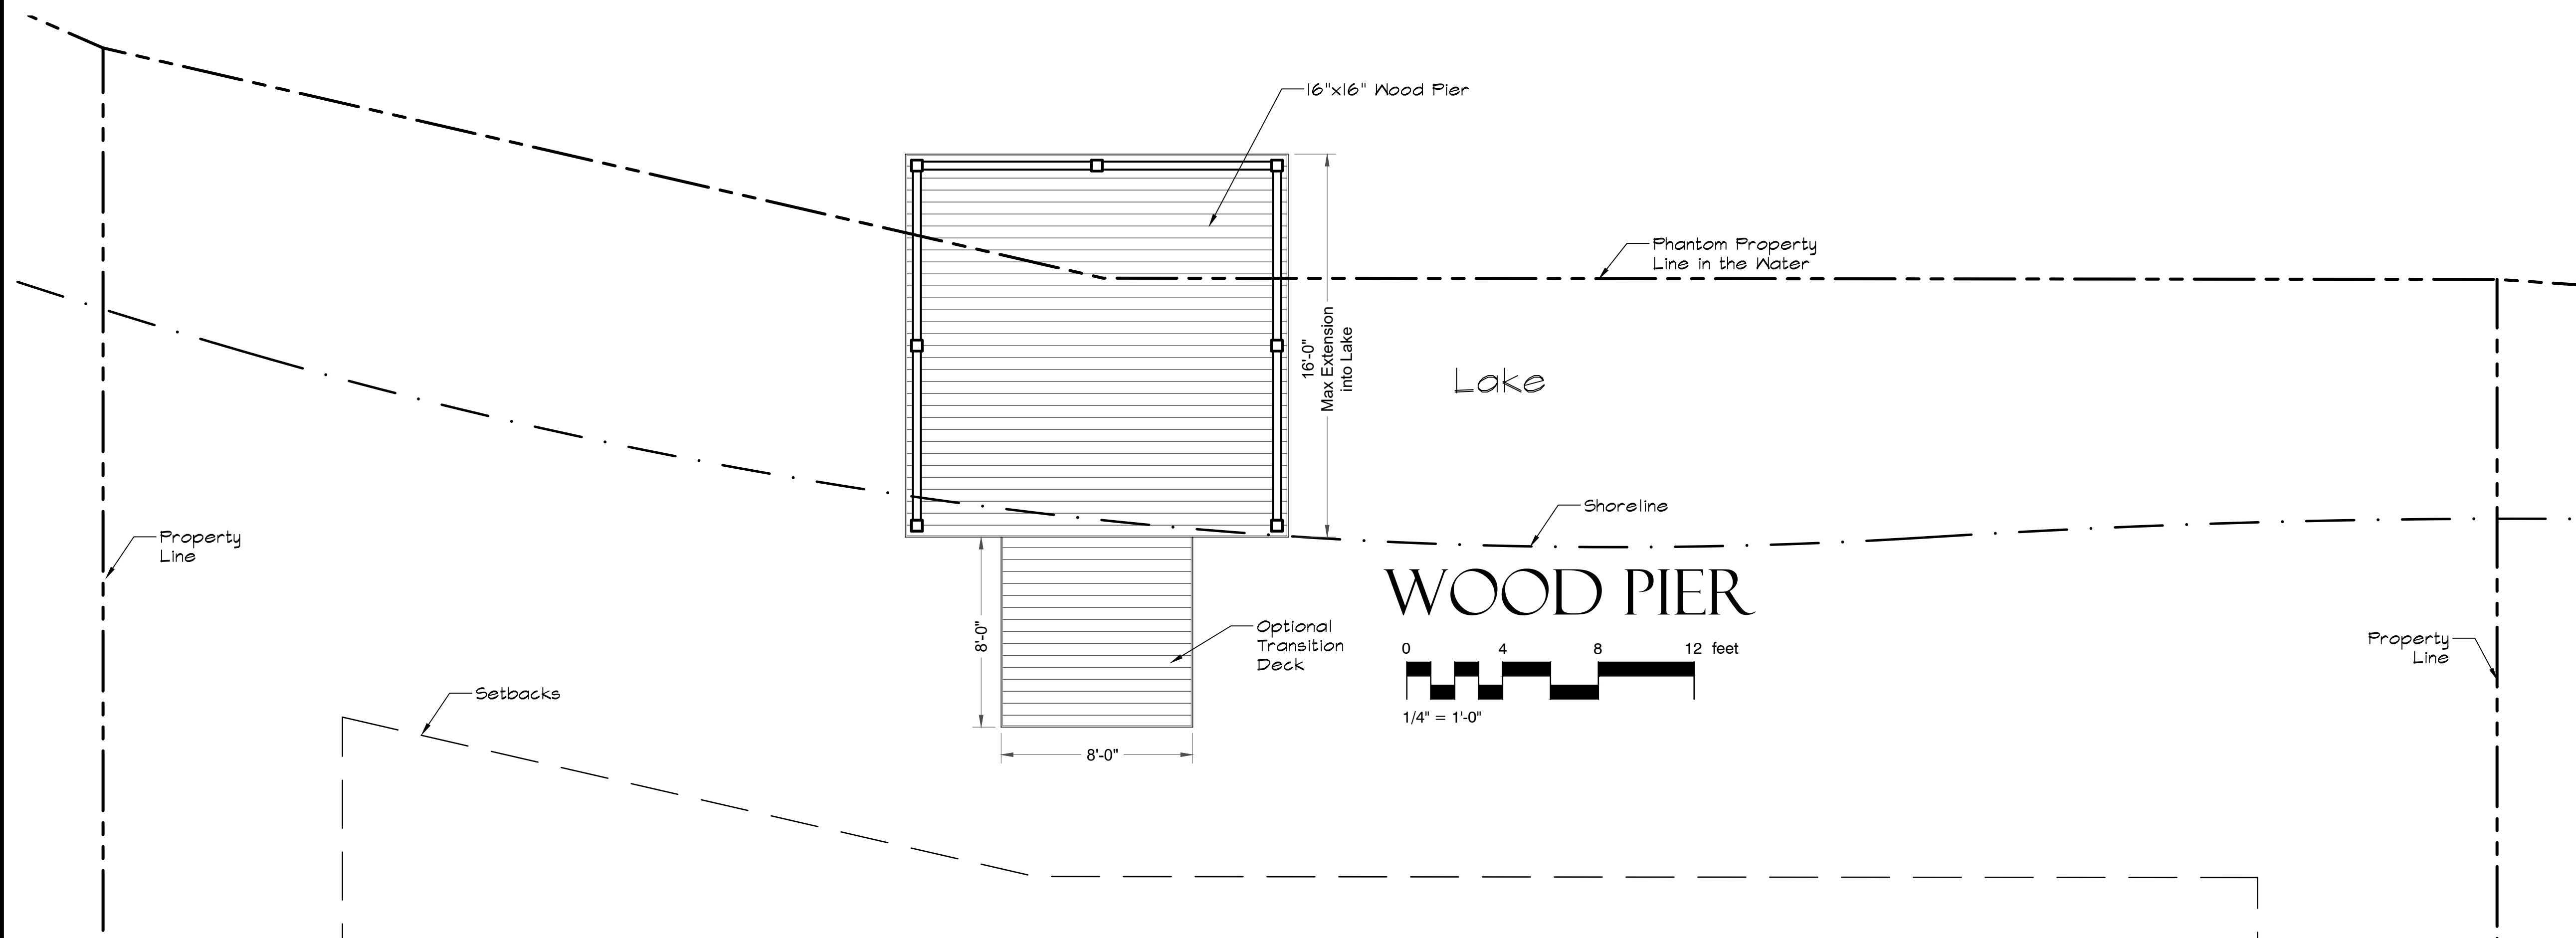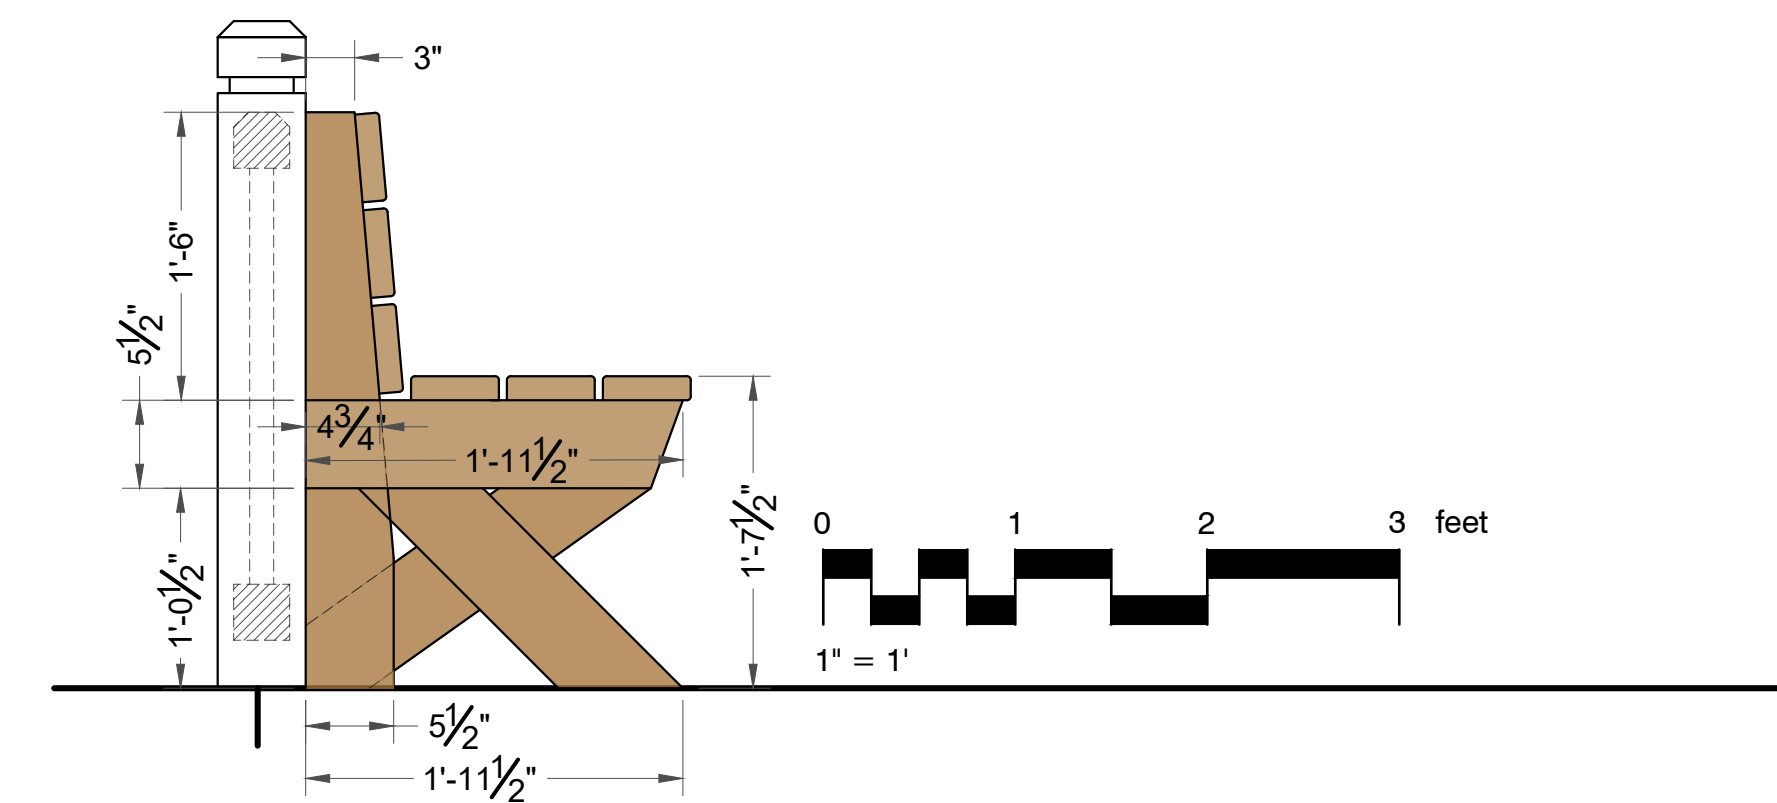

- Pier Requirements:**
1. Piers must be no closer than 10' from side property lines.
 2. Piers shall not exceed 16'x16'.
 3. Piers not to extend more than 16' from shoreline.
 4. Piers must have a minimum finished elevations of xxx.x'
 5. All piers to have a natural water seal finish. NO PAINTING or STAINING ALLOWED.

PIER DETAILS